
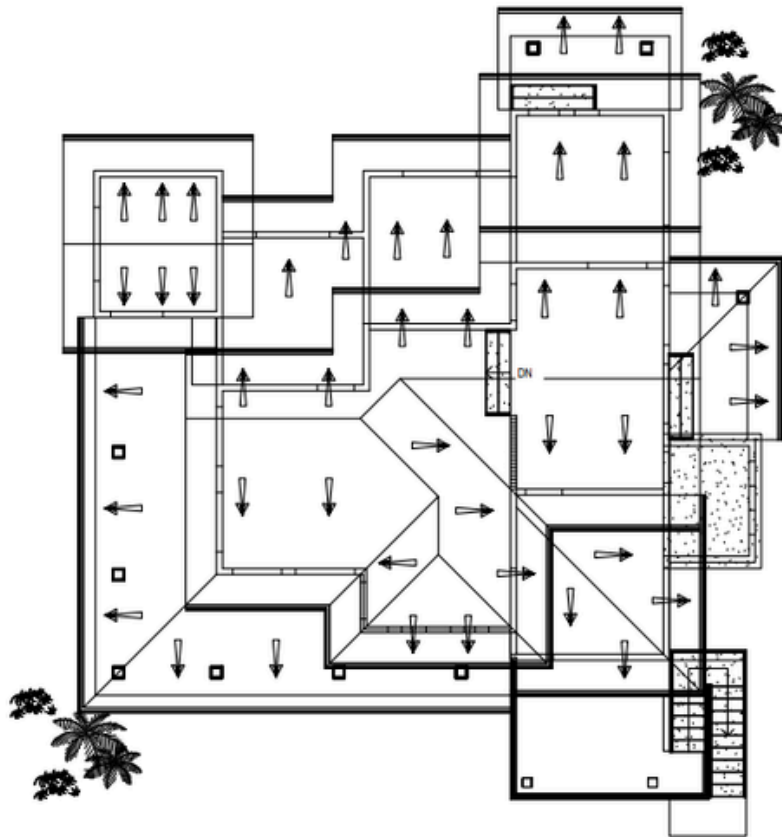



GREEN HOME

3D DESIGN FIRM

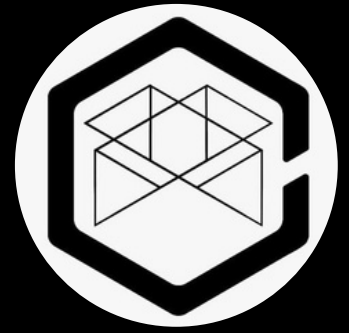


ROOF PLAN
scale 3/16"=1'-0"


GREEN HOMES	ROOF PLAN scale 3/16"=1'-0"	Project Details PROPOSED HOUSE FOR M. V. K. RATHNA KUMARA, NO - 166, YAYA ST, BISOBANDARAGAMA, MEDIRIGIRIYA.	Floor Area Ground floor area : (1568 + 930) sq.ft Total GF floor area : 2498.00 sq.ft	Drawn by B.G. PRAMOD SANJEEWA, NCT(CIVIL ENG) & Draughtsman NVO 4/5 No 390 Biscuitiana, Diyasegura, Mobile 0764232881 Mobile 0710119074	Note * When cutting the foundation, the length and width should be taken correctly. * Step 1" : 4" (1st Level) * Step 1" : 3" (2nd & 3rd Level)	Signature of applicant _____	Date : 05.06.2025 Scale : 3/16"=1'-0" Sheet Number : UPI/ARC/002 Sheet Size : A2
-------------	--------------------------------	---	---	---	---	---------------------------------	---

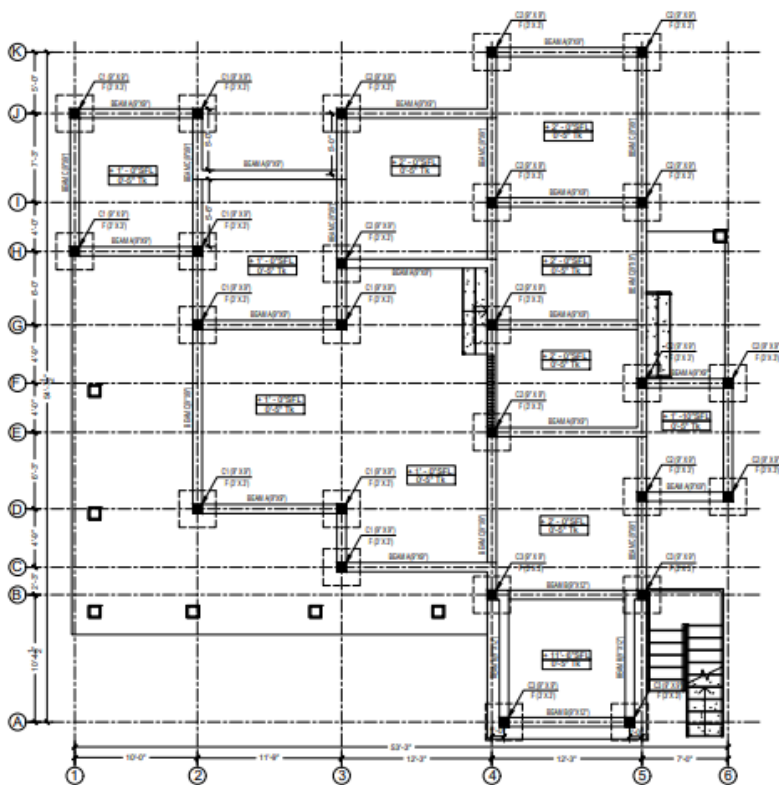

BEAM & COLUMN LAYOUT GROUND FLOOR
scale 3/16"=1'0"



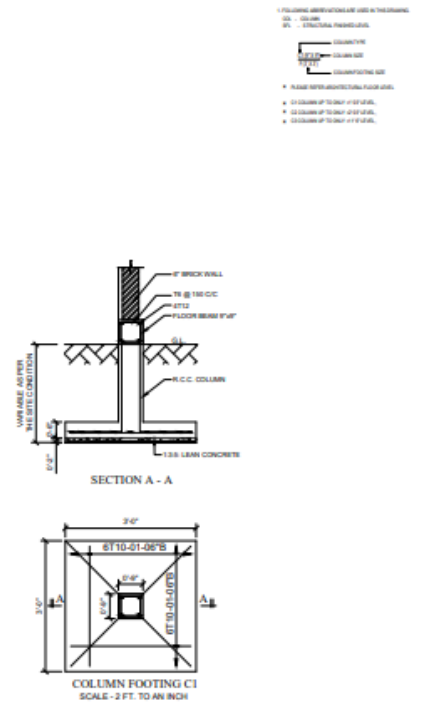


GREEN HOMES	SETTING OUT PLAN scale 3/16"=1'0"	Project Details PROPOSED HOUSE FOR Mr.V.K.A.RATHNA KUMARA, NO - 186, YAYA GT, BISOBANDARAGAMA, MEDIRIGIRYA.	Floor Area Ground floor area : (1568 + 930) sq.ft Total GF floor area : 2498.00 sq.ft	Drawn by B.G.PRAMOD SANJEEVA. No:390 Biscuayana, Diyasempura, Mobile 0794232891 Mobile 0710119074	Note * When cutting the foundation, The length and width should be taken correctly * 8"10" Columns up to be beam level.	Signature of applicant _____	Date : 05.06.2025 Scale : 3/16"-1'0" Sheet Number : UPI/ARC/002 Sheet Size : A2
-------------	--------------------------------------	--	---	---	--	-------------------------------------	--

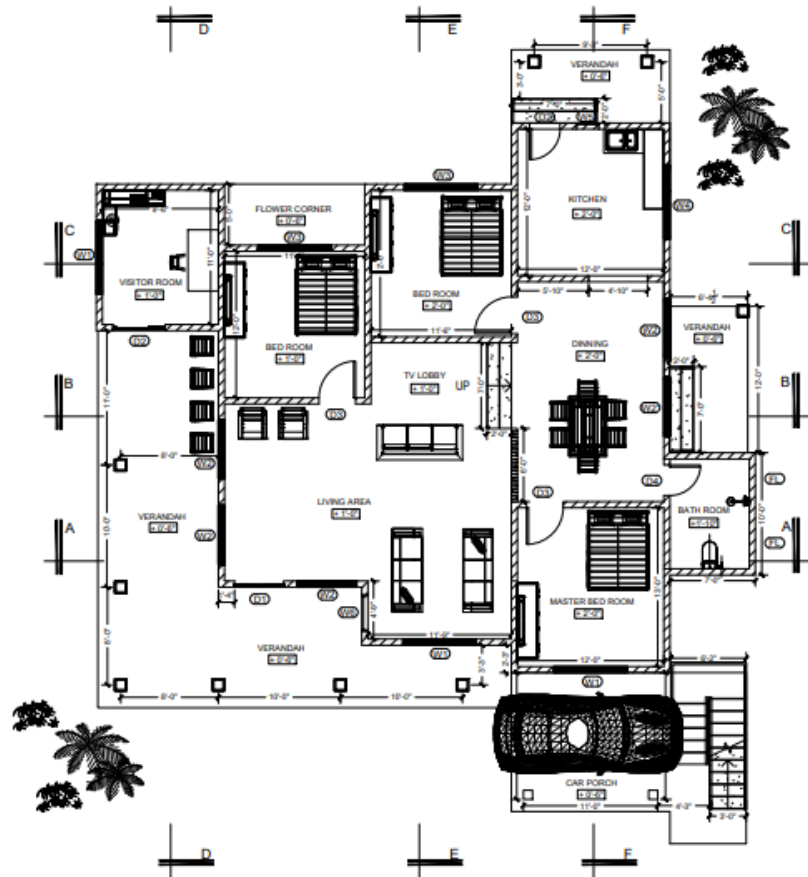

GROUND FLOOR PLAN
scale 3/16"=1'0"

GREEN HOMES	GROUND FLOOR PLAN scale 3/16"=1'0"	Project Details PROPOSED HOUSE FOR M.V.K.A.RATHNA KUMARA, NO. 188, YAYA ST, BISOBANDARAGAMA, MEDIRIGIRIYA.	Floor Area Ground floor area : (1588 + 930) sq.ft Total GF floor area : 2498.00 sq.ft	Drawn by B.G.PRAMOD SANJEEWA, NCT(CIVIL ENG) & Draughtsman HVO-45 No.390 Biscuysana, Diyawempuna, Mobile 0764232881 Mobile 0710119074	Note * When cutting the foundation, the length and width should be taken correctly	Signature of applicant _____	Date : 05.06.2025 Scale : 3/16"=1'0" Sheet Number : GR/ARC/001 Sheet Size : A2
-------------	---------------------------------------	---	---	---	--	---------------------------------	---

   [illegible]

GREEN HOMES

Note
PLEASE REFER THE SETTING-OUT DRAWINGS
FOR ALL MEASUREMENTS.

Project Details

PROPOSED HOUSE FOR
MR V K A RATNA KUMAR,
NO - 58, 10TH ST,
BISOWANAGAR, K
MADRAS 600 074

Floor Area

Ground floor area = $(1000 + 500)$ sq.ft


Total floor area = 2000 sq.ft

Drawn by
B G PRAMOD SANKARAN,
NCT (CIVIL, ENR) & Draughtsman
NVD 65
VASTU CONSULTANT UNIVERSITY OF KILANAYA,
No.390 Bolepuram,
Diyapuram,
Mudali 676230881 Mobile 07121 98679

Signature of Draughtsman

Signature of applicant

Date : 05.06.2025
Scale : 1/8"-1'0"
Sheet Number : COUNCIL
Sheet Size : A1

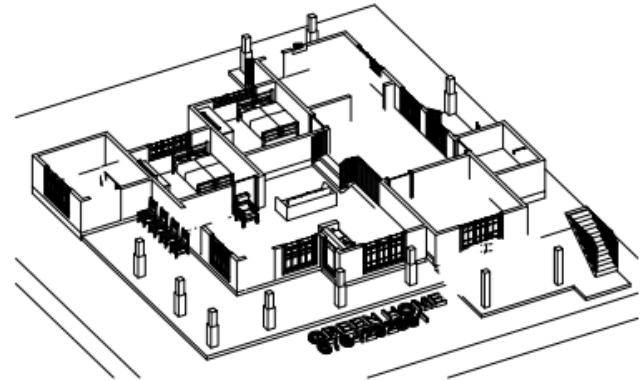

GREEN HOMES

3D VIEW
scale 1/8"=1'0"

Project Details

PROPOSED HOUSE FOR
M.V.K.A.RATHNA KUMARA,
NO - 186, YAYA ST,
BISOBANDARAGAMA,
MEDIRIGIRIYA.

Floor Area

Ground floor area : (1568 + 930) sq.ft
Total GF floor area : 2498.00 sq.ft

Drawn by
B.G.PRAMOD SANJEEWA,
NCT(CIVIL ENG) & Draughtsman
NVO 445
No.390 Bissoyana,
Diyaseripura,
Mobile 0764232881 Mobile 0710119074

Note

* When cutting the foundation,
the length and width should be taken correctly

Signature of applicant

Date : 05.06.2025

Scale : N.T.S

Sheet Number : 3D/ARC/005

Sheet Size : A2