
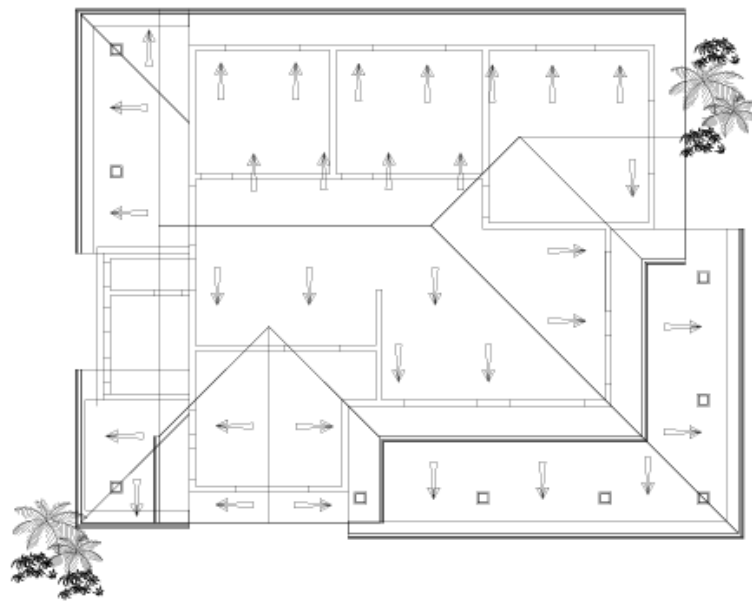



GREEN HOME

3D DESIGN FIRM

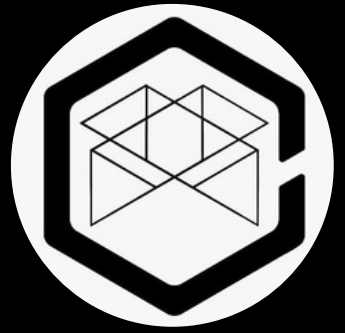

ROOF PLAN
scale 3/16"=1'0"

GREEN HOMES	ROOF PLAN scale 3/16"=1'0"	Project Details PROPOSED HOUSE FOR Mr.H.P.THISSA VUESINGHE, NO.49, SISOPIURA, MEDIRIGIRYA.	Floor Area Ground floor area : (1238 + 697) sq.ft Total GF floor area : 1895.00 sq.ft	Drawn by S.G.PRIYANGU SANJEEWA, NCT(CIVIL ENG) & Draughtsman NVQ 4/5 No.395 Elacoyana, Dyanawara, Medirigirya. Mobile 0764232881 Mobile 0710118074	Note * When calling the foundation, The length and width should be taken correctly. * Step T : 1' 0" (2nd Level) * Step T : 3' 1/2" (1st & 2nd Level)	Signature of applicant _____	Date : 25.01.2026 Scale : 3/16"=1'0" Sheet Number : UP/ARC/002 Sheet Size : A2
-------------	-------------------------------	---	--	---	--	---------------------------------	---

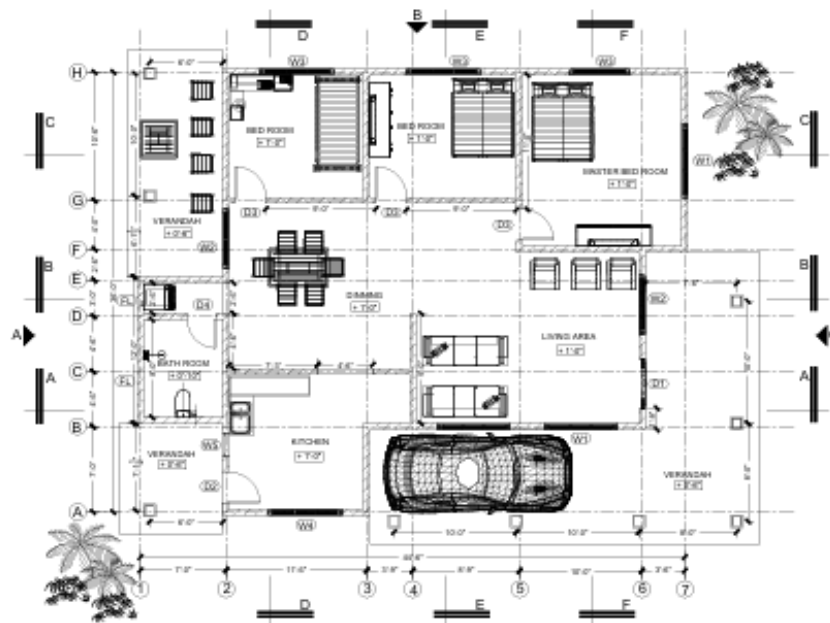

GROUND FLOOR PLAN
scale 3/16"=1'0"

GREEN HOMES

GROUND FLOOR PLAN

scale 3/16"=1'0"

Project Details

PROPOSED HOUSE FOR
MR.H.P.THESIA VUSISINGHE,
NO.46, SSGOPURA,
MEDIRIGIRYA.

Floor Area

Ground floor area : (1038 + 657) sq.ft
Total GF floor area : 1695.50 sq.ft

Drawn by

B.G.PRAMOD SANJEEWA,
NCT(CIVIL ENG) & Draughtsman
NVD 455,
No.390 SSGopura,
Diyasenpura,
Mobile 0764232891 Mobile 0710119674

Note

1. When cutting the foundation,
The length and width should be taken correctly.

Signature of applicant

Date : 25.01.2026


Scale : 3/16"=1'0"

Sheet Number : GR/ARC/001


Sheet Size : A2




GREEN HOMES	3D VIEW scale 1/8"=1'-0"	Project Details PROPOSED HOUSE FOR Mr.H.P.THISSA VUESINGHE, NO.49, BISOPURA, MEDIRIGIRYA.	Floor Area Ground floor area : (1238 + 657) sq.ft Total GF floor area : 1895.00 sq.ft	Drawn by B.G.PRAMOD SANJEEVIA, NCT(CIVIL ENG) & Draughtsman NVO-4/5 No.390 Bisouyana, Diyasenpura, Mobile 0784232881 Mobile 0710119074	Note * When cutting the foundation, The length and width should be taken correctly	Signature of applicant _____	Date : 25.01.2026 Scale : N.T.S Sheet Number : 3D/ARC/005 Sheet Size : A2
-------------	-----------------------------	---	---	--	--	---------------------------------	--

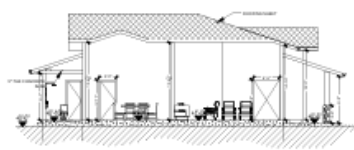

SECTION A-A
scale 1/8"=1'-0"

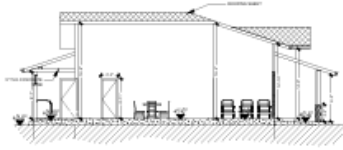


SECTION B-B
scale 1/8"=1'-0"

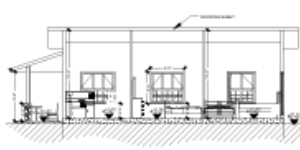


SECTION C-C
scale 1/8"=1'-0"




SECTION D-D
scale 1/8"=1'-0"

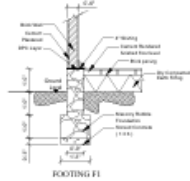

FOOTING F1
SCALE: 1/8"=1'-0"

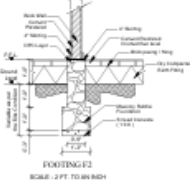


FOOTING F2
SCALE: 1/8"=1'-0"

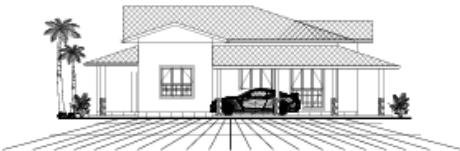

FRONT ELEVATION
scale 1/8"=1'-0"



ELEVATION
scale 1/8"=1'-0"

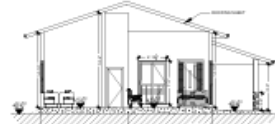


SECTION E-E
scale 1/8"=1'-0"



ELEVATION
scale 1/8"=1'-0"




ELEVATION
scale 1/8"=1'-0"

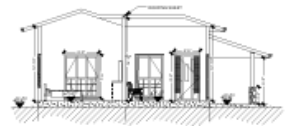

SECTION F-F
scale 1/8"=1'-0"



GROUND FLOOR PLAN
scale 1/8"=1'-0"

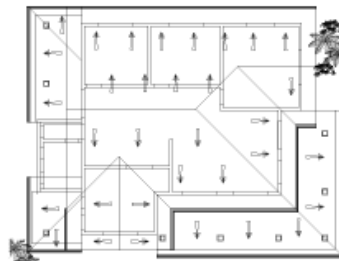

ROOF PLAN
scale 1/8"=1'-0"

SCHEDULE OF OPENINGS

NO.	TYPE	SIZE	NO. & REMARKS	DESCRIPTION	NO.
1.	DO	3'-0" x 6'-0"	1	DOOR & WINDOW DOOR & WINDOW DOOR & WINDOW	10
2.	DO	3'-0" x 6'-0"	1	DOOR & WINDOW DOOR & WINDOW DOOR & WINDOW	11
3.	DO	3'-0" x 6'-0"	1	DOOR & WINDOW DOOR & WINDOW DOOR & WINDOW	12
4.	DO	3'-0" x 6'-0"	1	DOOR & WINDOW DOOR & WINDOW DOOR & WINDOW	13
5.	DO	3'-0" x 6'-0"	1	DOOR & WINDOW DOOR & WINDOW DOOR & WINDOW	14
6.	DO	3'-0" x 6'-0"	1	DOOR & WINDOW DOOR & WINDOW DOOR & WINDOW	15
7.	DO	3'-0" x 6'-0"	1	DOOR & WINDOW DOOR & WINDOW DOOR & WINDOW	16
8.	DO	3'-0" x 6'-0"	1	DOOR & WINDOW DOOR & WINDOW DOOR & WINDOW	17
9.	DO	3'-0" x 6'-0"	1	DOOR & WINDOW DOOR & WINDOW DOOR & WINDOW	18
10.	DO	3'-0" x 6'-0"	1	DOOR & WINDOW DOOR & WINDOW DOOR & WINDOW	19



3D VIEW



3D VIEW

GREEN HOMES

Note

Project Details

PROPOSED HOUSE FOR
MR. H.P. THESSA VESSENZHE,
NO. 48, REDOPIRA,
MIRROURVA.

Floor Area

Ground floor area : 1528 + 601 sq.ft
Total floor area : 1088 sq.ft

Drawn by

B.G. PRABHAKAR SANKARAN,
MCTCCE, BRNO & Co. (P) Ltd.
MCTCCE, BRNO & Co. (P) Ltd.
No. 380, Bangalore,
Karnataka,
Mobile: 0962222881 Mobile: 0962222881

Signature of Draughtsman

Signature of applicant

Date : 25.01.2026

Scale : 1/8"=1'-0"

Sheet Number : COUNCIL

Sheet Size : A1