
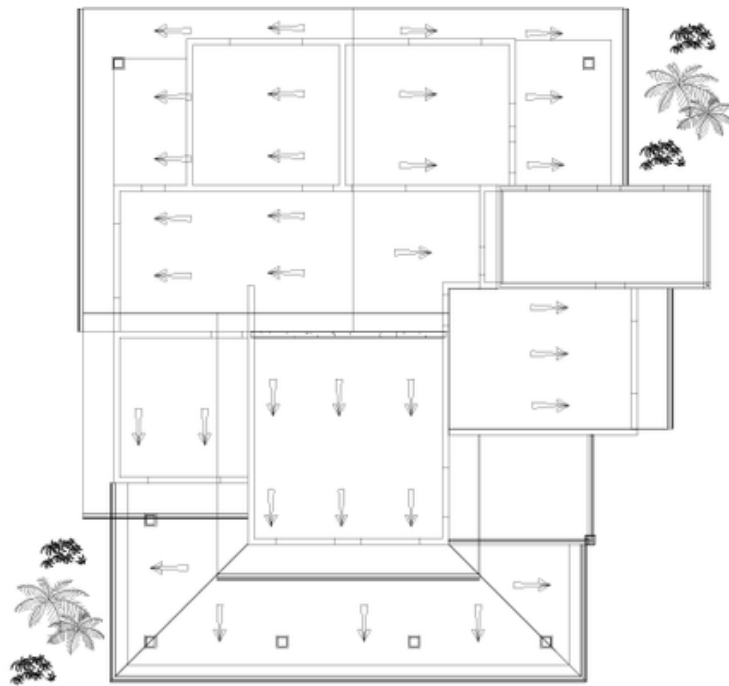



GREEN HOME

3D DESIGN FIRM

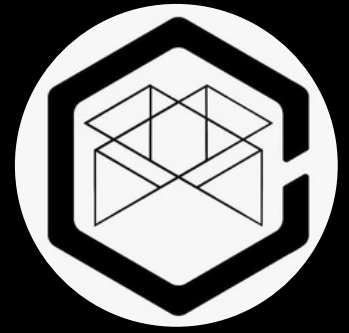


ROOF PLAN
scale 3/16"=1'0"

GREEN HOMES	ROOF PLAN scale 3/16"=1'0"	Project Details PROPOSED HOUSE FOR Mr. W.G.N. RANJITH SANDEEPA, NO - 402, BISOUYANA, DIYASENPURA.	Floor Area Ground floor area : (1440+ 621) sq.ft Total Gf floor area : 2120.00 sq.ft	Drawn by S.G. PRAMOD SANJEEVIA, NCT(CIVIL ENG) & Draughtsman NVO 4/S No 390 Bisouyana, Diyaseempura, Mobile 0764232881 Mobile 0710119074	Note * When setting the foundation, The length and width should be taken correctly * Step 1" : 4" (2x4 Level) * Step 1" : 3" 10" (2x6 & 2x10 Level)	Signature of applicant	Date : 25.01.2026 Scale : 3/16"=1'0" Sheet Number : UP/ARC/002 Sheet Size : A2
-------------	-------------------------------	---	---	---	--	--	---

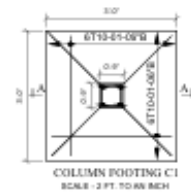

Date : 25.01.2026
Scale : 3/16"-1"=1'
Sheet Number : UP/ARC/002
Sheet Size : A2

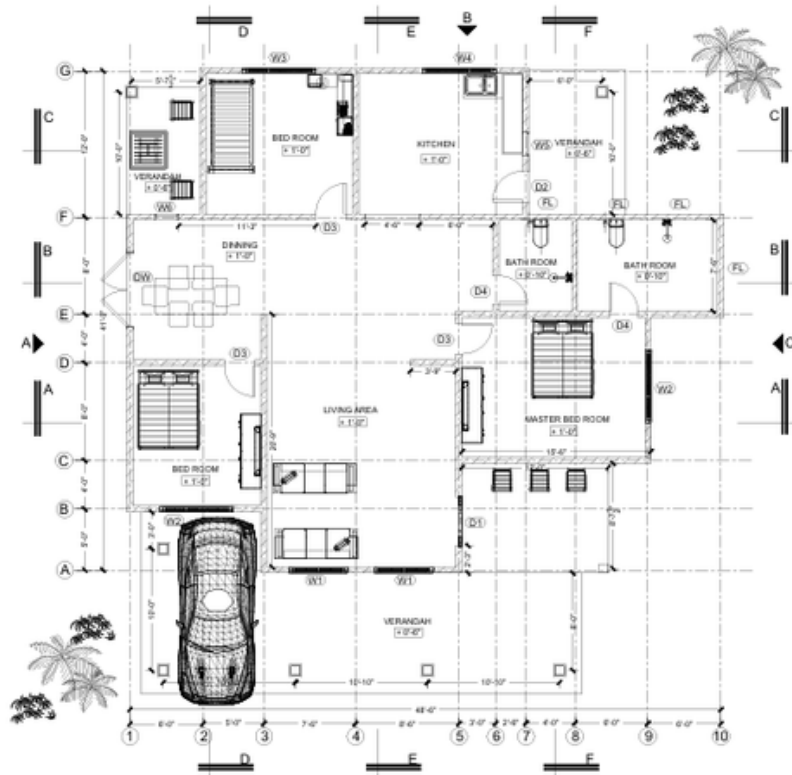

GROUND FLOOR PLAN
scale 3/16"=1'0"

GREEN HOMES

GROUND FLOOR PLAN

scale 3/16"=1'0"

Project Details
PROPOSED HOUSE FOR
M:W.G.N.RANJITH SANDEEPA,
NO - 402,
BISOUYANA,
DIYASENPURA.




Floor Area
Ground floor area : (1440+ 871) sq ft
Total GF floor area : 2120.00 sq ft

Drawn by
B.G.PRAMOD SANJEEWA,
NCT(CIVIL ENG) & Draughtsman
NVO-415,
No.390 Bisooyana,
Diyaseempura,
Mobile 0784232881 Mobile 0710119074

Note
* When cutting the foundation,
The length and width should be taken carefully

Signature of applicant

Date : 25.01.2026
Scale : 3/16"=1'0"
Sheet Number : GR/ARC/001
Sheet Size : A2

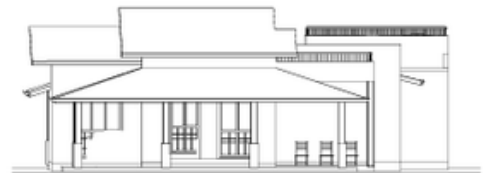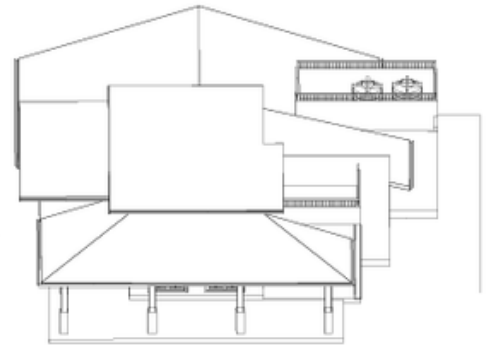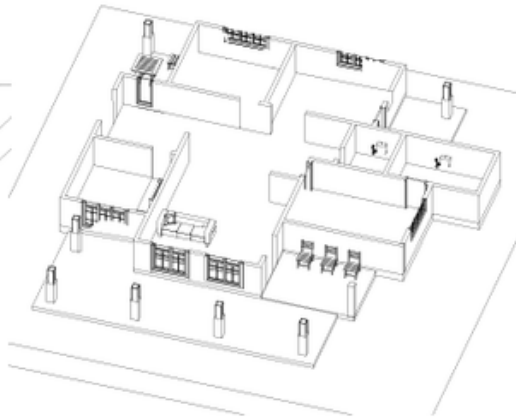

GREEN HOMES

3D VIEW
scale 1/8"=1'0"

Project Details
PROPOSED HOUSE FOR
M:W.G.N/RANJITH SANDEEPA,
NO - 402,
BISOUYANA,
DIYASENPURA.

Floor Area
Ground floor area : (1449+ 671) sq.ft
Total GF floor area : 2120.00 sq.ft

Drawn by
S.G.PRAMOD SANJEEWA,
NCT(CIVIL ENG) & Draughtsman
NVQ 4/5
No.555 Blackyana,
Diyasempura,
Mobile 0784232881 Mobile 0750119074

Note
* When laying the foundation,
The length and width should be taken carefully

Signature of applicant

Date : 25.01.2026
Scale : N.T.S
Sheet Number : 3D/ARC/005
Sheet Size : A2



NO.	TYPE	SIZE	HELL HEIGHT	DESCRIPTION	NO.	UNIT
1	201	6' 0" x 6' 0"	—	FRONT PANEL DOUBLE DOOR WITH LOCKS	101	101
2	102	6' 0" x 6' 0"	—	FRONT PANEL DOOR	102	102
3	103	6' 0" x 6' 0"	—	FRONT PANEL DOOR	103	103
4	104	6' 0" x 6' 0"	—	FRONT PANEL DOOR	104	104
100	200	6' 0" x 6' 0"	—	FRONT PANEL DOOR	200	200

Note

PROPOSED HOUSE FOR
M. W. G. N. RANJITH SANCHEPA,
NO - 412,
BISCHUYANA,
CHAYAMPURA.

Ground floor area : (1443+ 671) sq ft
Total GF floor area : 2120.00 sq ft

B. G. PRASAD SANKARAN,
NCT/CIVIL ENG. & Draughtsman
NYO 45
VADIVU CONSULTANT UNIVERSITY OF KELANAYA,
No 300 Binigapala,
Diyatempura,
Noida 2014232881, Noida 2014190374

Signature of applicant

Scale : 1/8"-1'0"

Sheet Size : A1
