

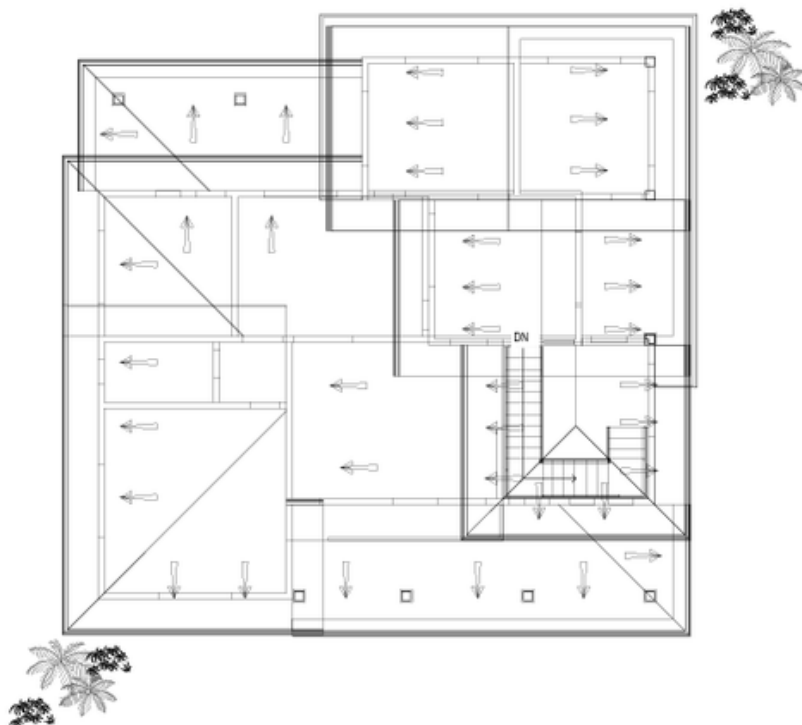
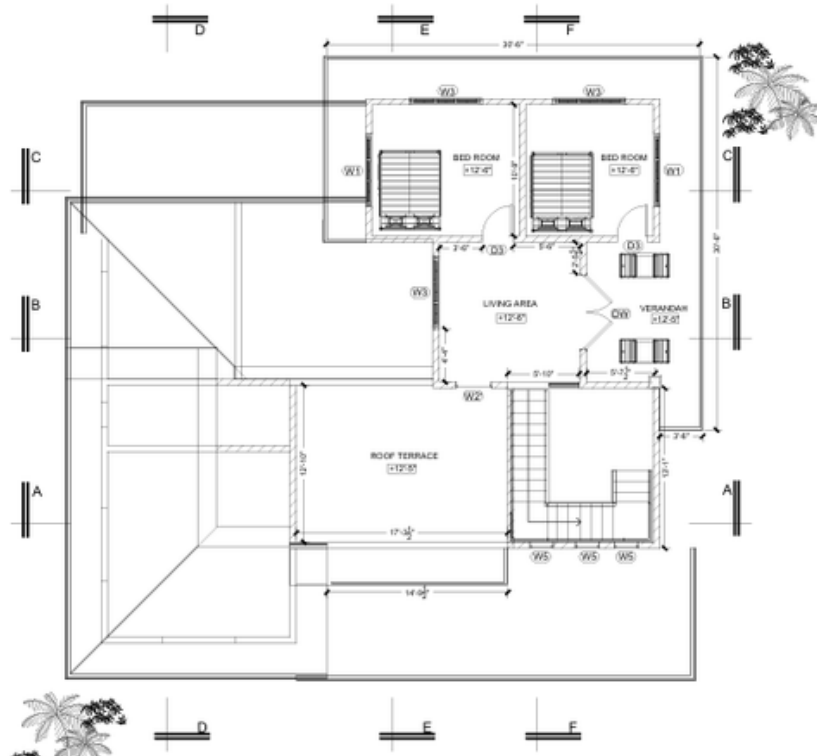


GREEN HOME

3D DESIGN FIRM

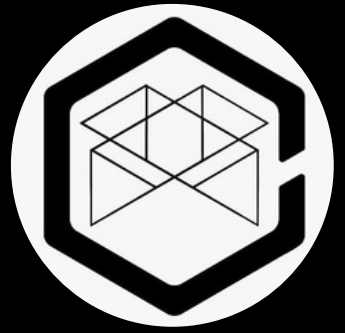

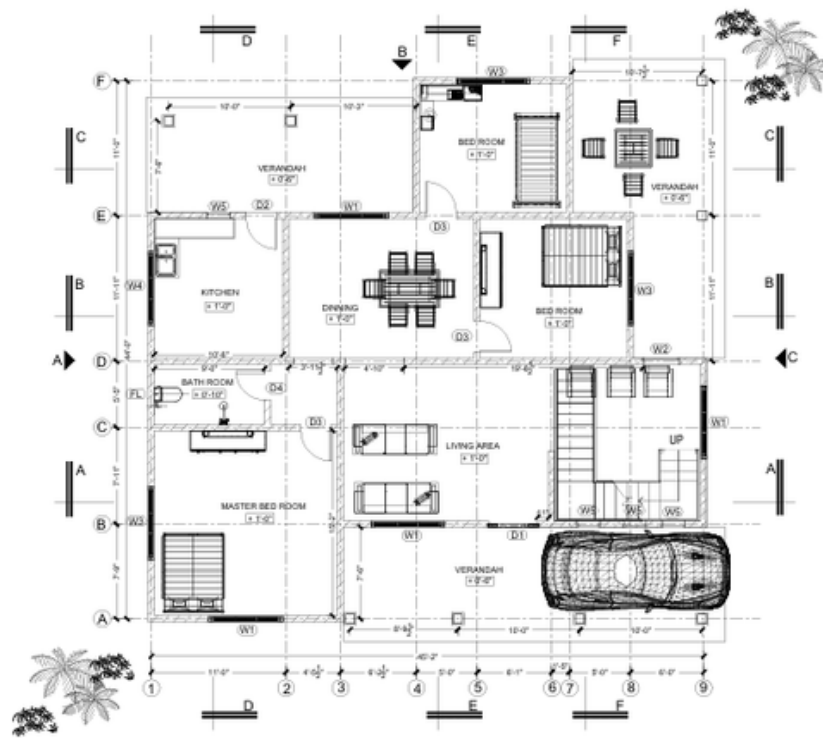

GROUND FLOOR PLAN
scale 3/16"=1'0"

GREEN HOMES

GROUND FLOOR PLAN

scale 3/16"=1'0"

Project Details
PROPOSED HOUSE FOR
M. W. G. MAHINDA WUESOORIYA,
NO. 214, BG,
DANAMAYENNA,
BISOPURA.

Floor Area

Ground floor area : (1371 + 744) sq.ft
Total GF floor area : 2115.00 sq.ft
Total 1F floor area : 1195.00 sq.ft


Drawn by
B. G. PRAMOD SANJEEVIA,
NCT(CIVIL, ENG) & Draughtsman
NVO 4/5
No.390 Bissayana,
Diyasenpura,
Mobile 0764232881 Mobile 0710119074


Note

* When cutting the foundation,
the length and width should be taken carefully.


Signature of applicant

Date : 25.01.2026
Scale : 3/16"=1'0"
Sheet Number : GR/ARC/001
Sheet Size : A2

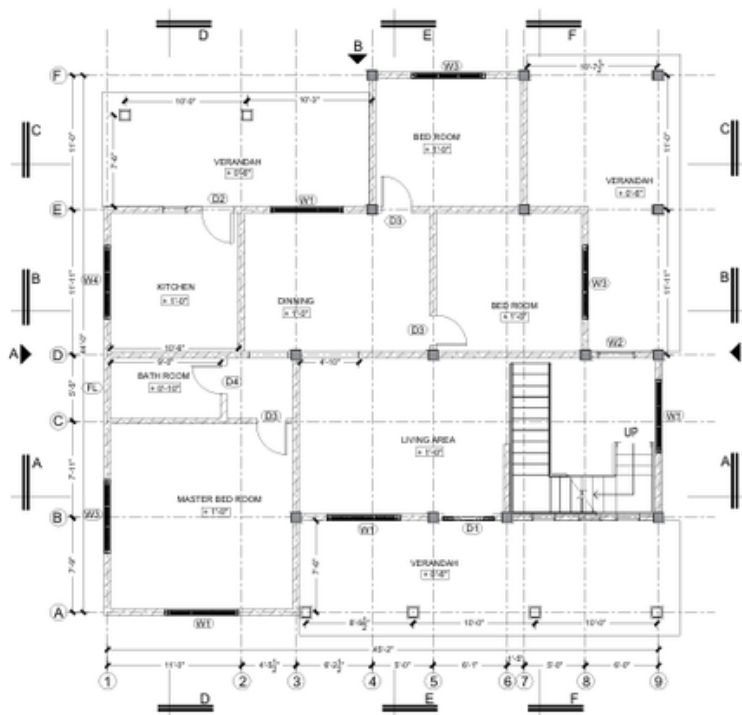

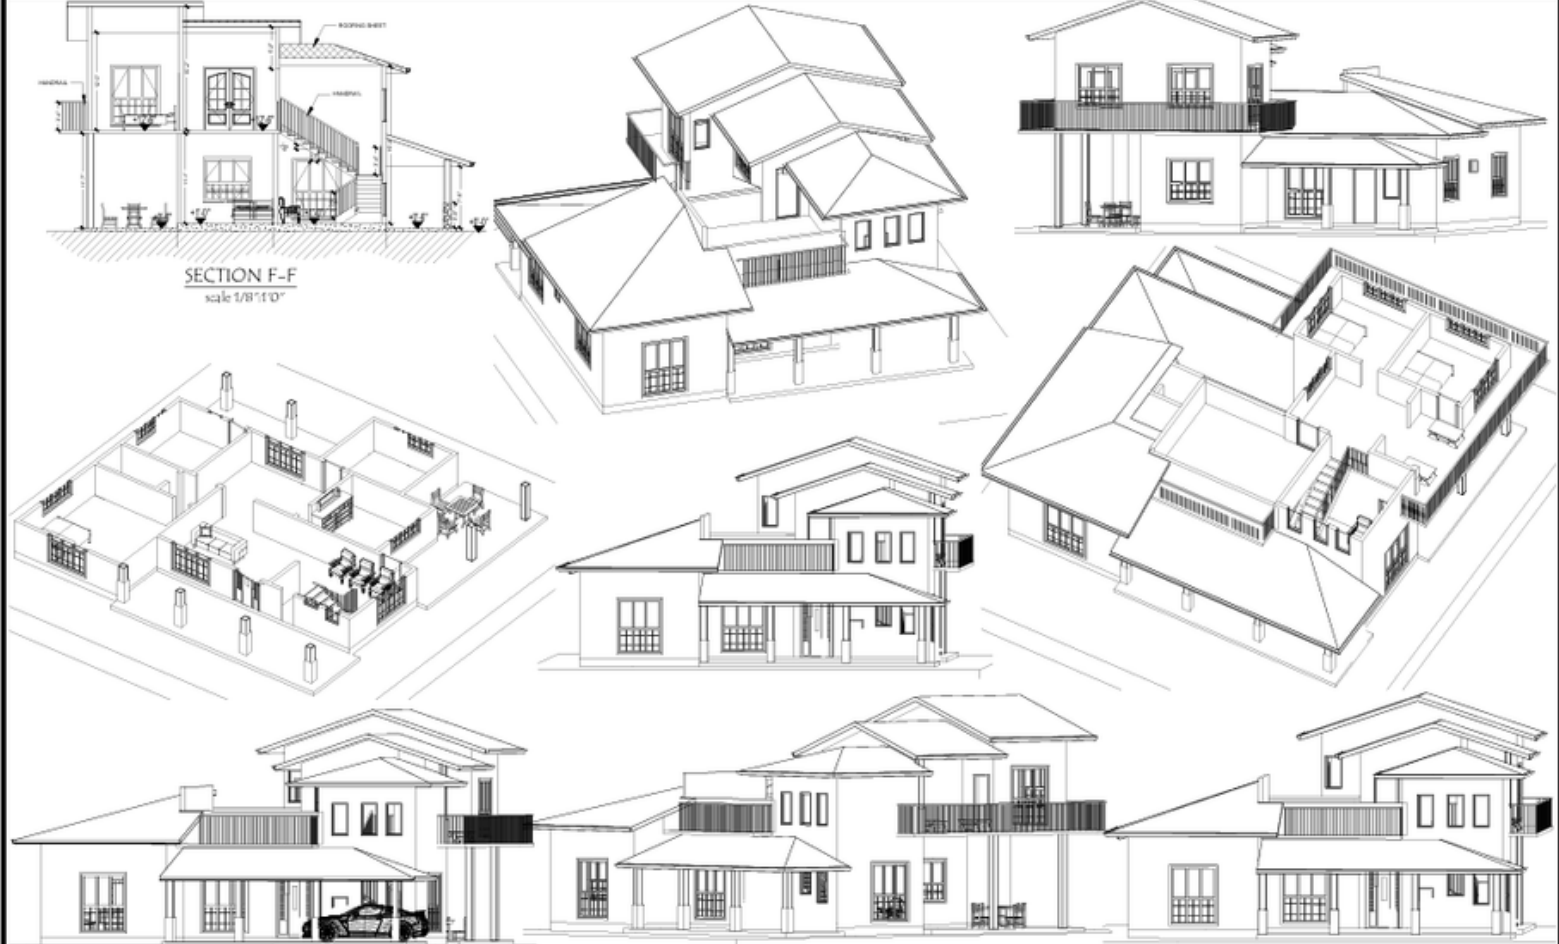

GREEN HOMES	3D VIEW scale 1/8"=1'-0"	Project Details PROPOSED HOUSE FOR MR. R. G. MAHINDA WUESOORIYA, NO - 214, B.G. GAHAMWEWA, BISOPURA.	Floor Area Ground floor area : (1371 + 744) sq.ft Total GF floor area : 2115.00 sq.ft Total 1F floor area : 1195.00 sq.ft	Drawn by B.G. PRAMOD SANJEEWA, NCT(CIVIL ENG) & Draughtsman NOV-45 No.390 Balaayana, Diyasenpura, Mobile 0794232881 Mobile 0710119074	Note * When cutting the foundation, The length and width should be taken correctly	Signature of applicant _____	Date : 25.01.2026 Scale : N.T.S Sheet Number : 3D/ARC/005 Sheet Size : A2
-------------	-----------------------------	---	--	---	--	---------------------------------	--

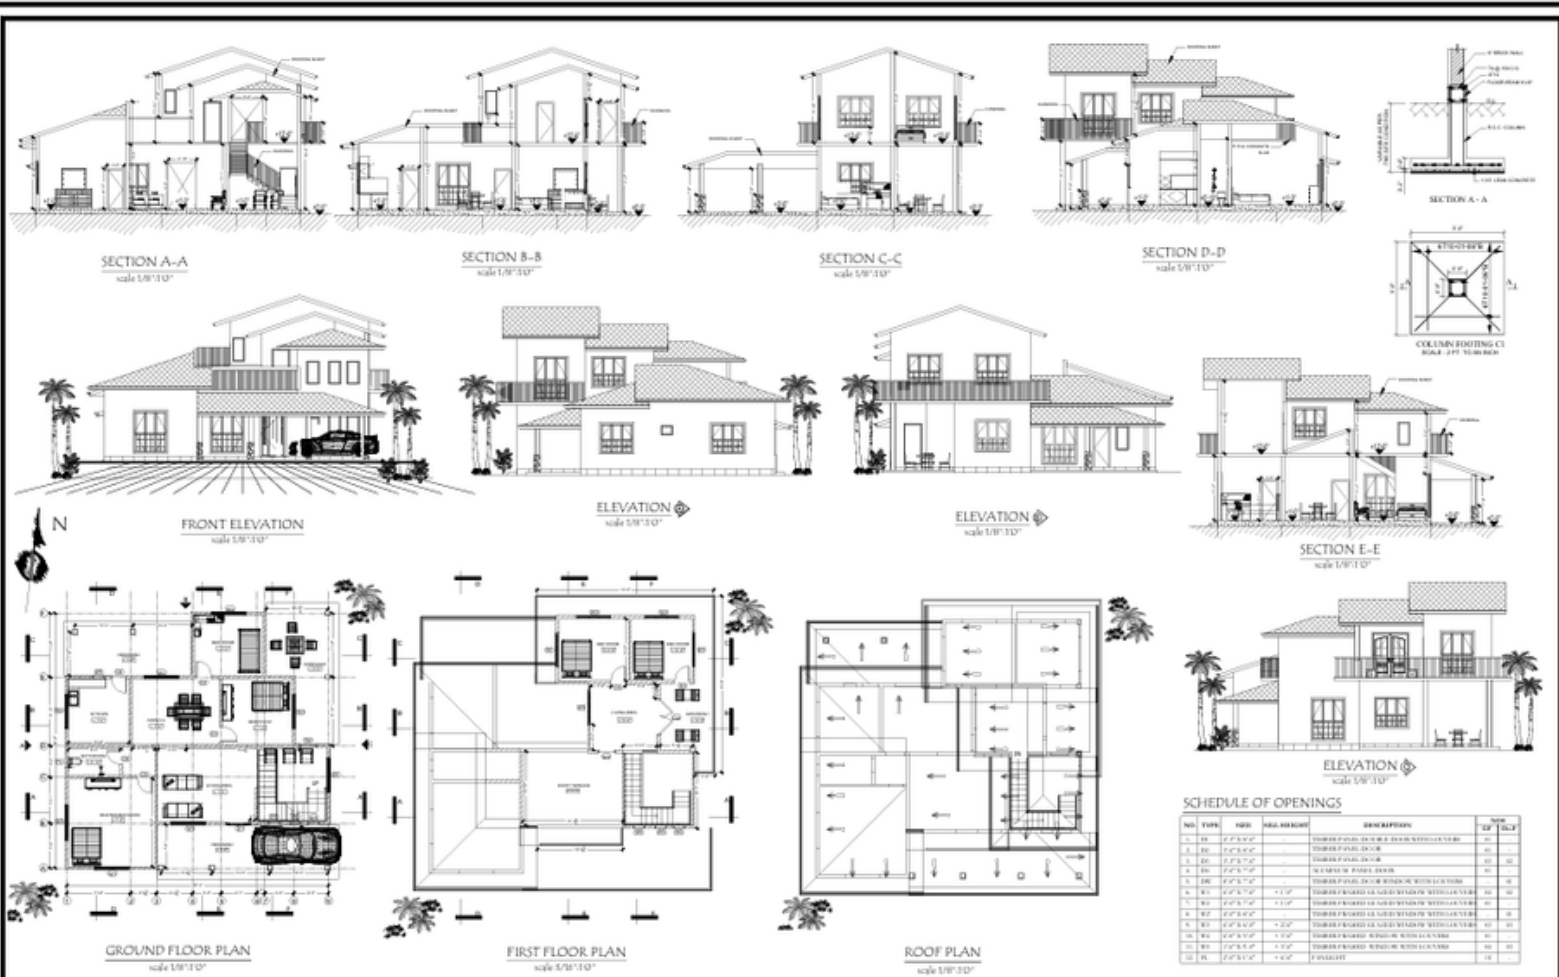

GREEN HOMES	Note	Project Details PROPOSED HOUSE FOR MR. R. G. MAHINDA WUESOORIYA, NO - 214, B.G. GAHAMWEWA, BISOPURA.	Floor Area Ground floor area : (1371 + 744) sq.ft Total GF floor area : 2115.00 sq.ft Total 1F floor area : 1195.00 sq.ft	Drawn by B.G. PRAMOD SANJEEWA, NCT(CIVIL ENG) & Draughtsman NOV-45 No.390 Balaayana, Diyasenpura, Mobile 0794232881 Mobile 0710119074	Signature of Draughtsman _____	Signature of applicant _____	Date : 25.01.2026 Scale : 1/8"=1'-0" Sheet Number : COUNCIL Sheet Size : A1
-------------	------	---	--	---	-----------------------------------	---------------------------------	--